


BV.

N:o 8.

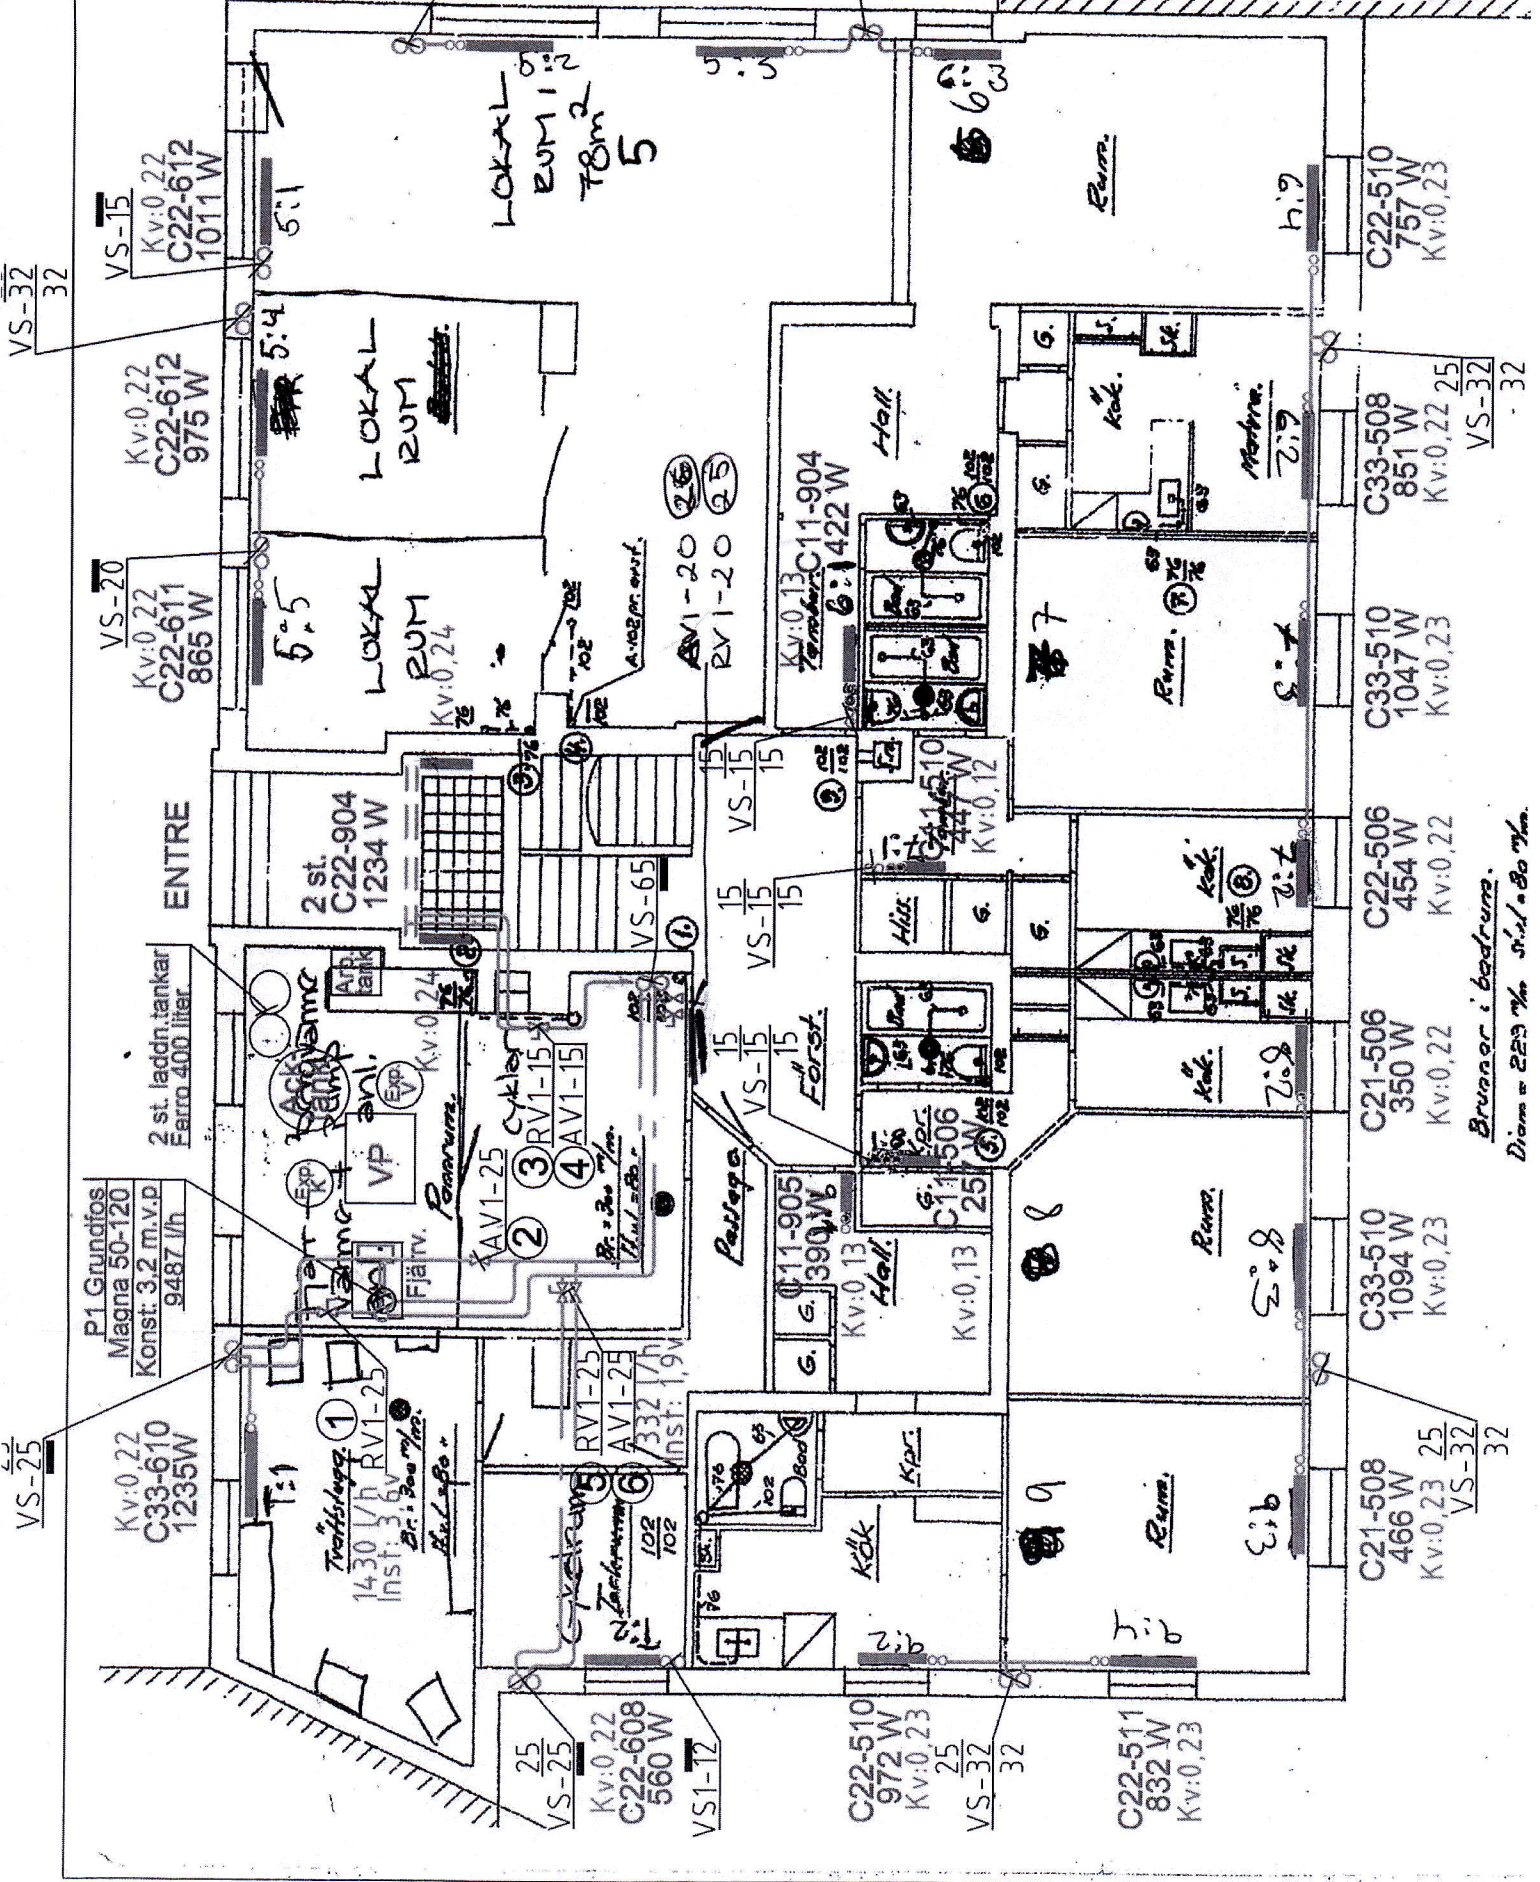

VS-32
32

VS-15
Kv:0,22
C22-612
1011 W

Kv:0,22
C22-612
975 W

VS-20
Kv:0,22
C22-611
865 W

ENTRE

2 st. laddn. tankar
Ferro 400 liter

P1 Grundfos
Magna 50-120
Konst: 3,2 m.v.p
9487 l/h

Kv:0,22
C33-610
1235 W

VS-15
Kv:0,22
C22-612
1228 W

Lokalt
RUM
78m²
5

Kv:0,23
C22-612
1228 W

VS-32
25
32

Kv:0,23
C22-509
681 W

Lokalt
RUM

Lokalt
RUM

AVI-20
RV1-20

Kv:0,13
C11-904
6:1422 W

C22-510
757 W
Kv:0,23

C33-508
851 W
Kv:0,22 25

C33-510
1047 W
Kv:0,23

C22-506
454 W
Kv:0,22

C21-506
350 W
Kv:0,22

C33-510
1094 W
Kv:0,23

C21-508
466 W
Kv:0,23 25

VS-25

VS-25
Kv:0,22
C22-608
560 W

VS-12

C22-510
972 W
Kv:0,23 25

VS-32
32

C22-511
832 W
Kv:0,23

VS-32
- 32

Bruvar i badrum.
Diam = 223 mm st. l. = 80 mm

VS-32
32